


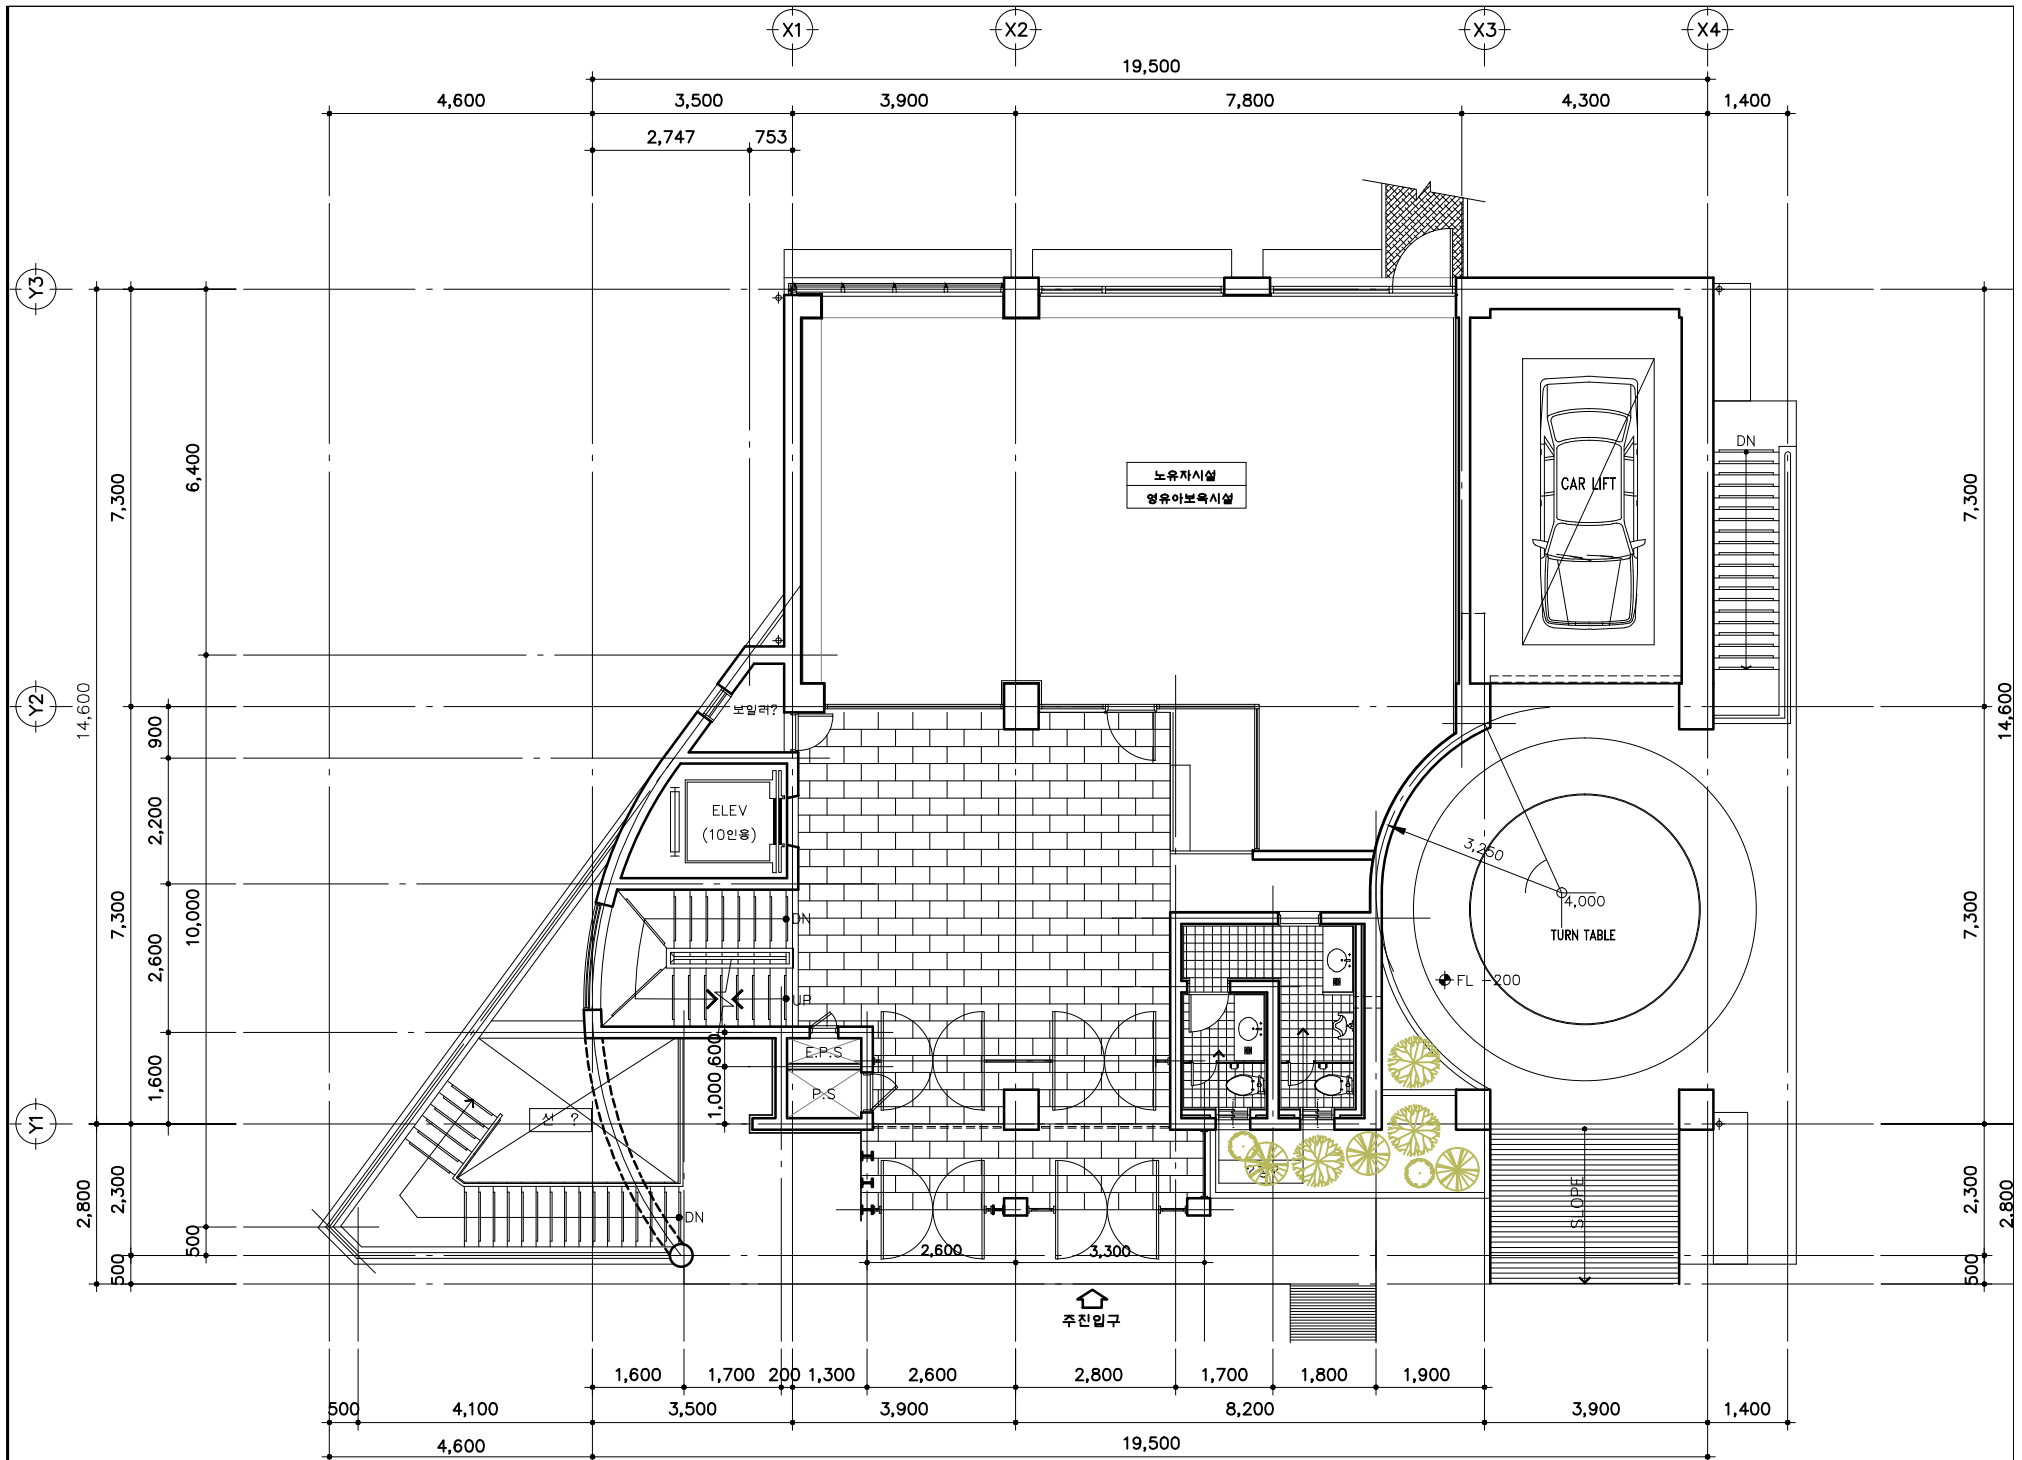

1층 평면도 (설계변경후)

축척 : 1/100