


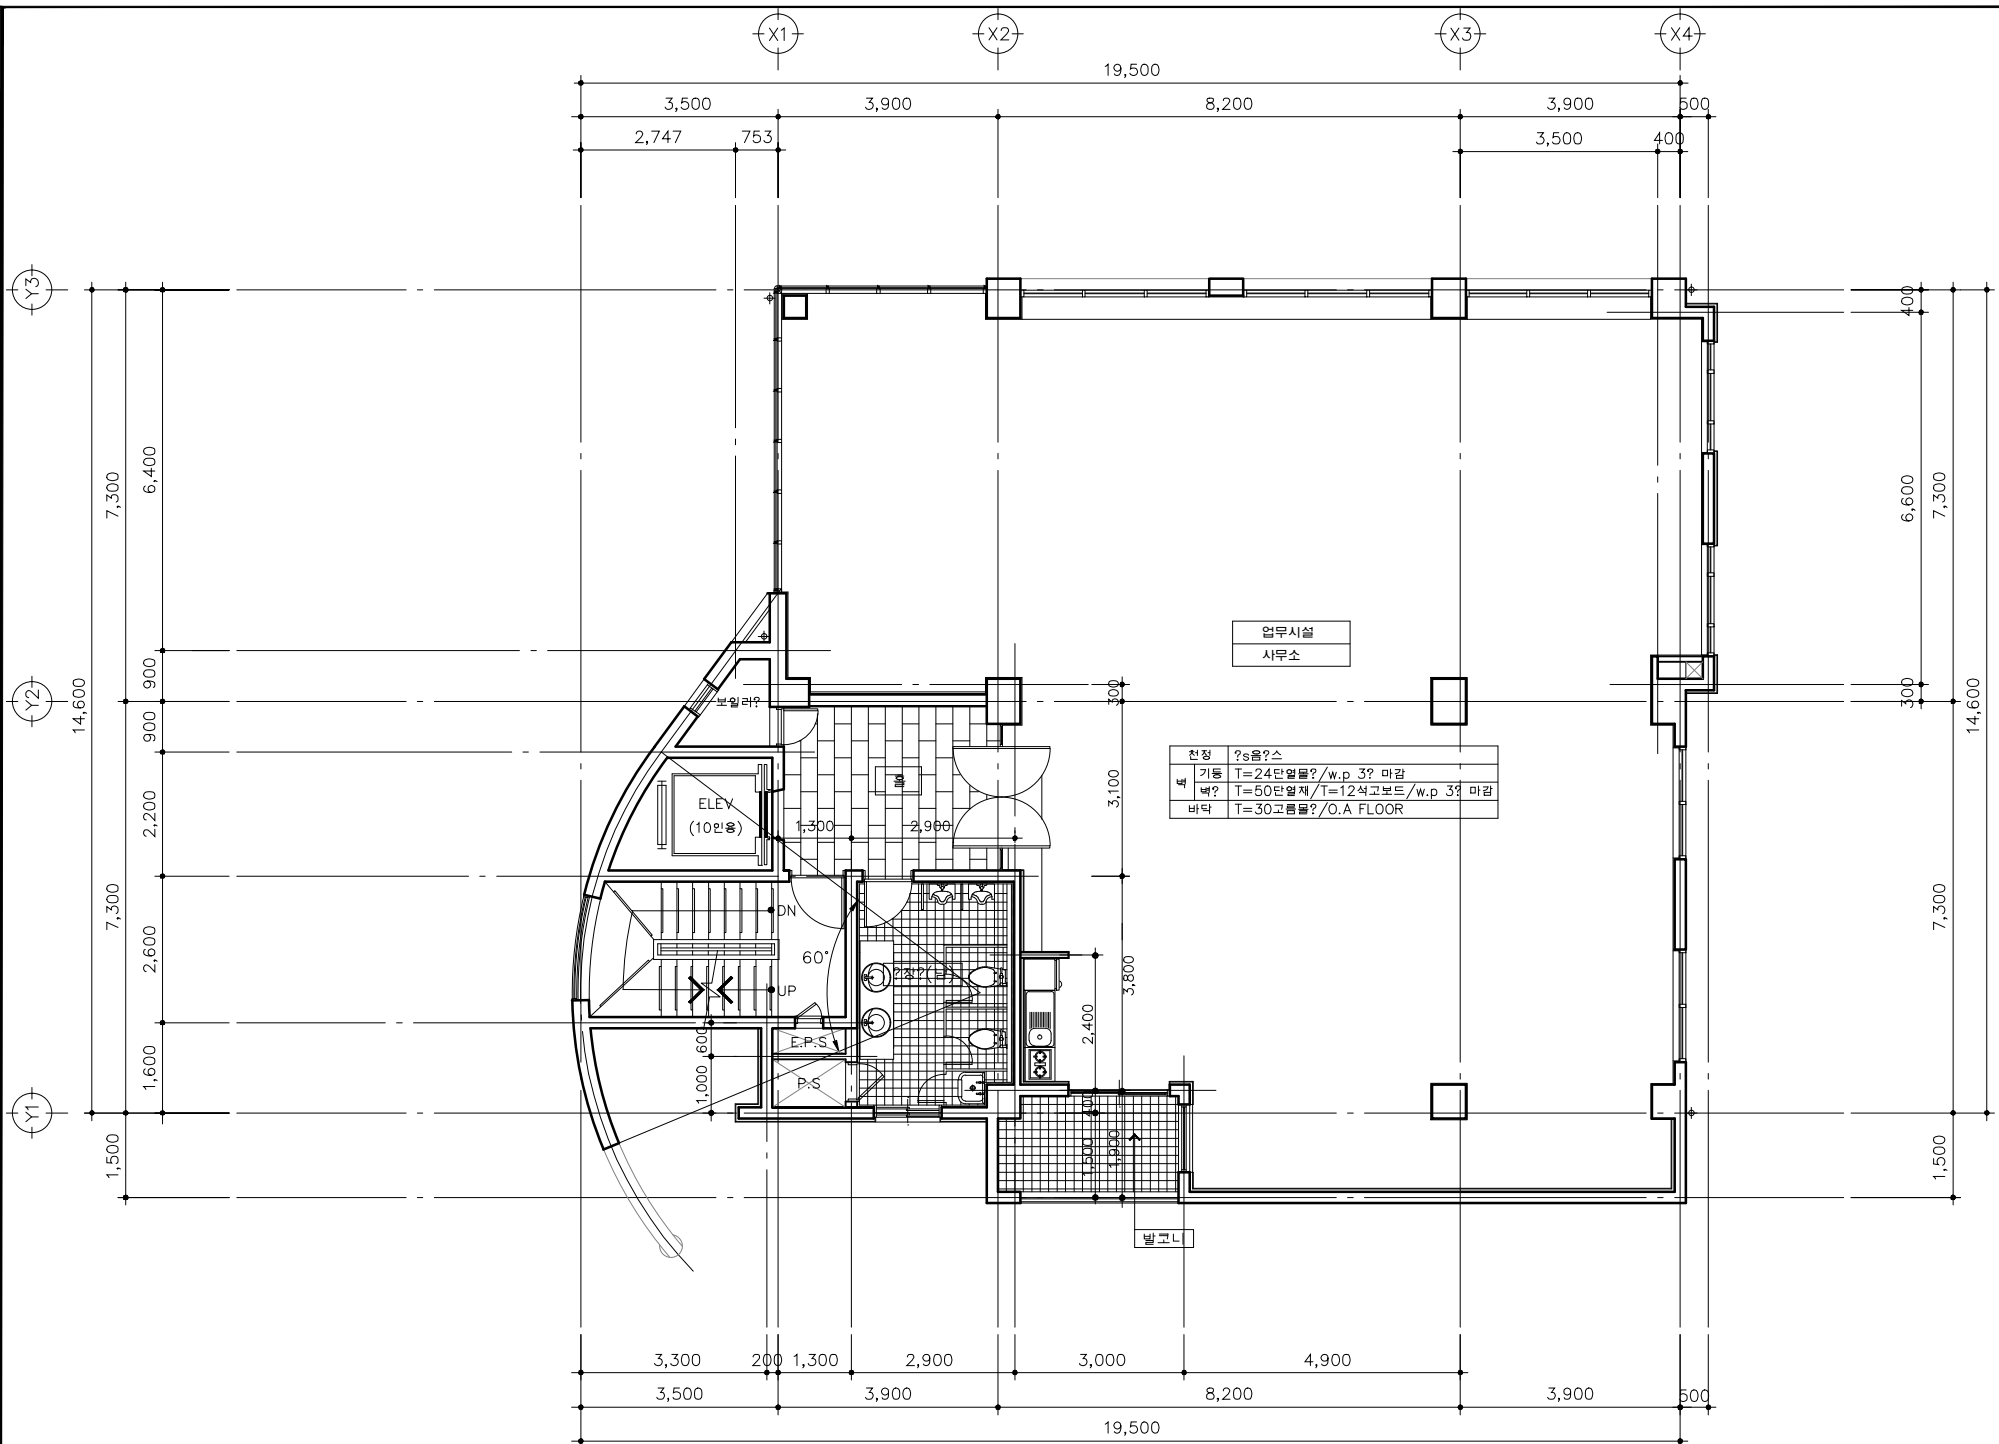

3 층 평면도

축척: 1/200