


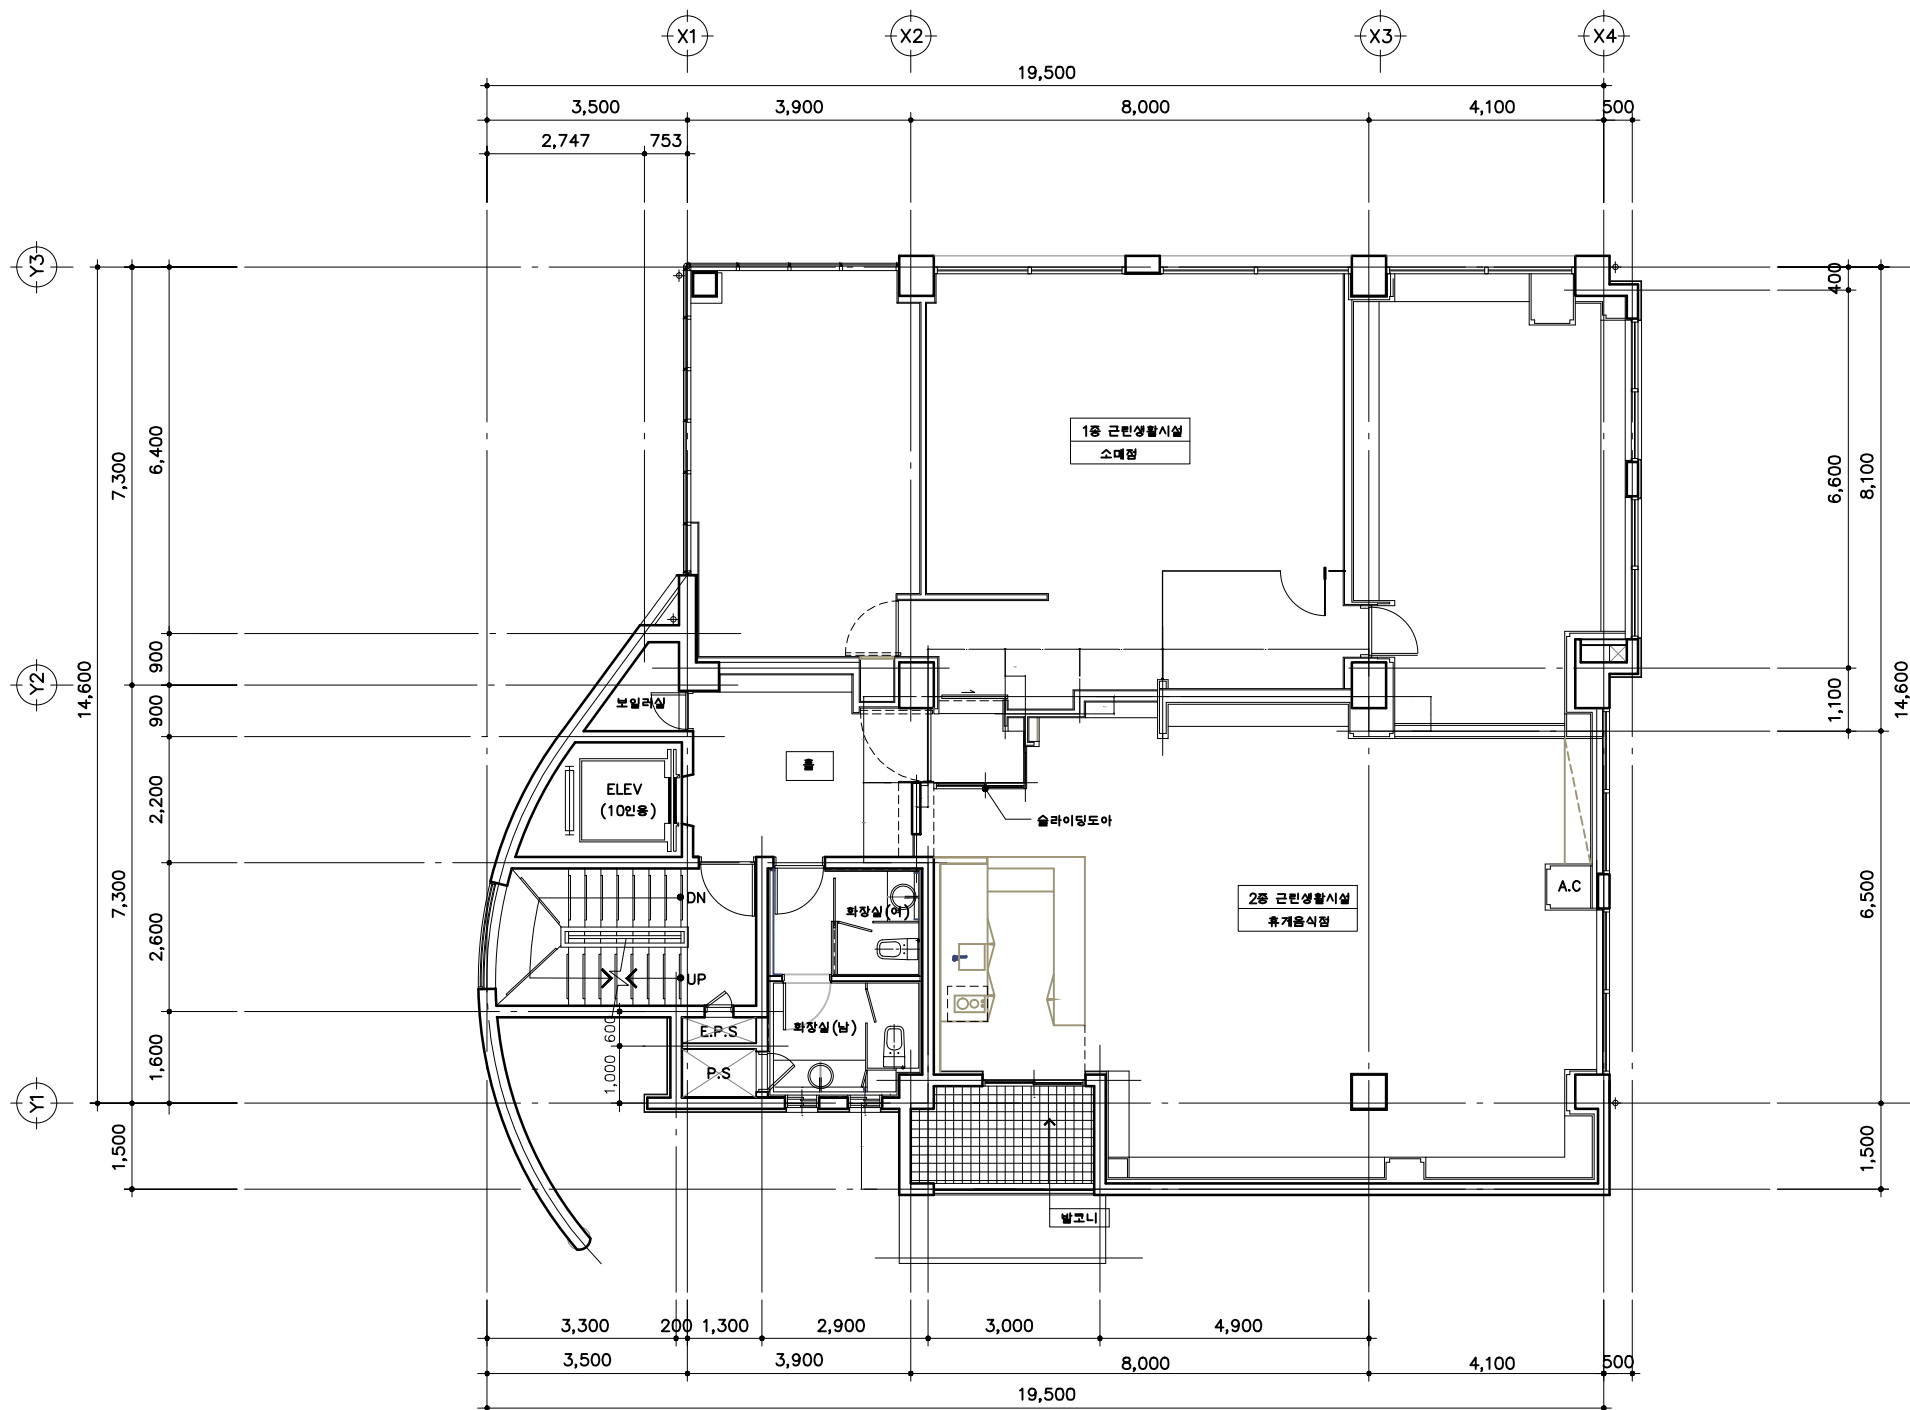

2층 평 면 도 (설계변경후)

축척 : 1/ 100