


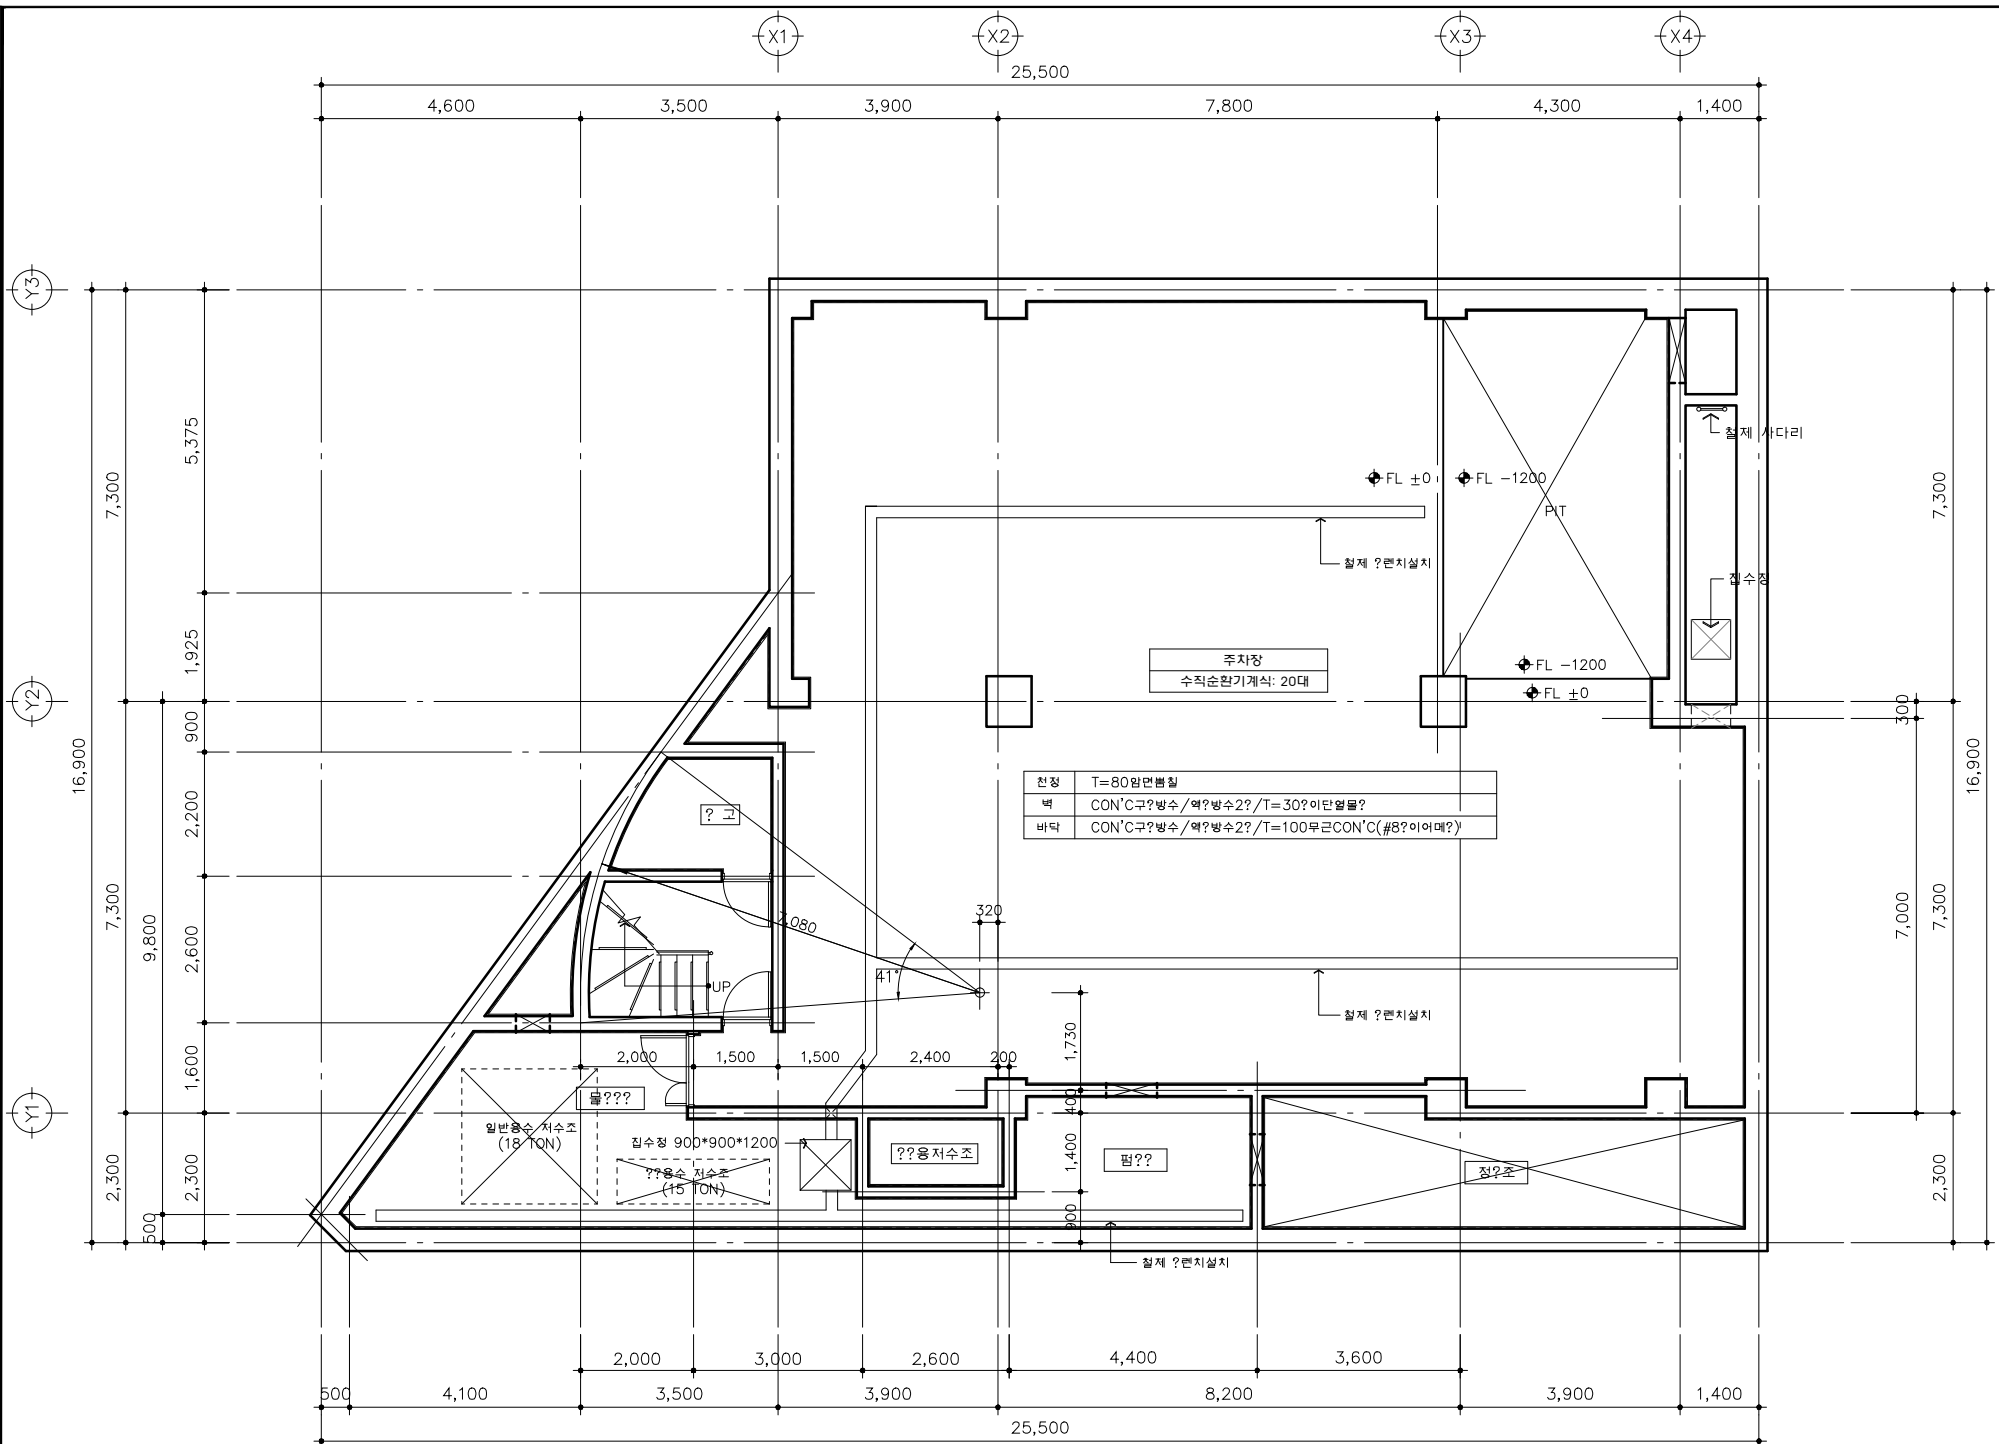

천정	T=80원면복합
벽	CON'C구?방수/역?방수2?/T=30?이단열물?
바닥	CON'C구?방수/역?방수2?/T=100무근CON'C(#8?이어매?)